



**RoHS Compliant**

**Proposal Drawing**

REV	DATE	DESCRIPTION	NAME
01	09.05.26	NEW RELEASE	
02	09.06.05	CHANGE PIN ASSIGNMENT	Jan
03	09.06.17	CHANGE CABLE SPEC	Jan

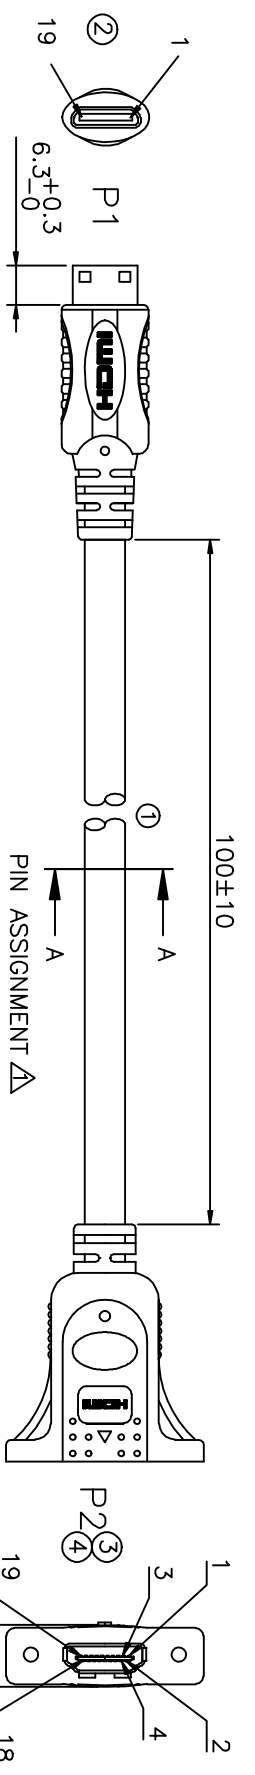

P1	P2	AWG	GROUND	CONDUCTOR
1	2	30AWG	TMD5 DATA2 SHIELD	1 PAIR+D+W
2	1	30AWG	TMD5 DATA2+	
3	3	30AWG	TMD5 DATA2-	
4	5	30AWG	TMD5 DATA1 SHIELD	
5	4	30AWG	TMD5 DATA1+	1 PAIR+D+W
6	6	30AWG	TMD5 DATA1-	
7	8	30AWG	TMD5 DATA0 SHIELD	
8	7	30AWG	TMD5 DATA0+	1 PAIR+D+W
9	9	30AWG	TMD5 DATA0-	
10	11	30AWG	TMD5 CLOCK SHIELD	
11	10	30AWG	TMD5 CLOCK+	1 PAIR+D+W
12	12	30AWG	TMD5 CLOCK-	
13	17	30AWG	DDC/CEC GROUND	1 CONDUCTOR
14	13	30AWG	CEC	1 CONDUCTOR
15	15	30AWG	SCL	
16	16	30AWG	SDA	1 PAIR
17	14	30AWG	RESERVED	
18	18	30AWG	POWER +5V	
19	19	30AWG	HOT PLUG DETECT	3 CONDUCTOR
			SHELL	SHIELD
				SHIELD

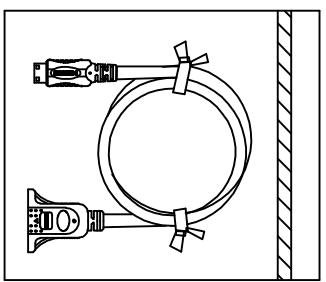

NOTES:  
 1. MODEL NUMBER:  
 P1 MODEL NUMBER: MCHM19-1M-1166,MCHM19-3M-1167.  
 P2 MODEL NUMBER: MCOT19-1F-1130,MCOT19-3F-1131.  
 2. P1&P2 MUST 360° WRAP COPPER-FOIL WELD.

NO.	ITEM	DESCRIPTION	QTY	WIESON	TITLE:	DRAWN BY	CHECKED BY	APPROVED BY	SORTING NO.	WSC	PAGE	UNIT	DRIVING NO.	DRAWING SIZE	UNIT	PART NO.:
④	PCB	11.0x15.0x1.6, DOUBLE LAYER,WIESON P/N:GM0160-09000001-00	1	WIESON TECHNOLOGIES CO., LTD	MINI HDMI 19P /M TO HDMI 19P A/F CABLE(30AWG)	Jan(WSC)					1	mm	69856GH015-004	A4		G9856GH015-004
③	HDMI 19P FEMALE	HDMI 19P A TYPE FEMALE,CONTACT: GOLD FLASH.	1													
②	MINI HDMI 19P MALE	MINI HDMI 19P C TYPE MALE,CONTACT: GOLD FLASH.	1													
①	CABLE	[30AWG(7/0.102 TINNED COPPER*1PAIR)+DRAIN+AL-FOIL/NYLAR]*4C+30AWG(7/0.102 TINNED COPPER)*1PAIR+30AWG(7/0.102 TINNED COPPER)*5C, AL-FOIL/NYLAR+BRAID (16/9/0.10 TIN COPPER),BLACK(BC01) PVC JACKET,UL 20276,HDMI 1.3a,OD:5.5mm.	1													
		DESCRIPTION														