


RoHS Compliant

REV	DATE	DESCRIPTION	NAME
01	11.06.30		MARY

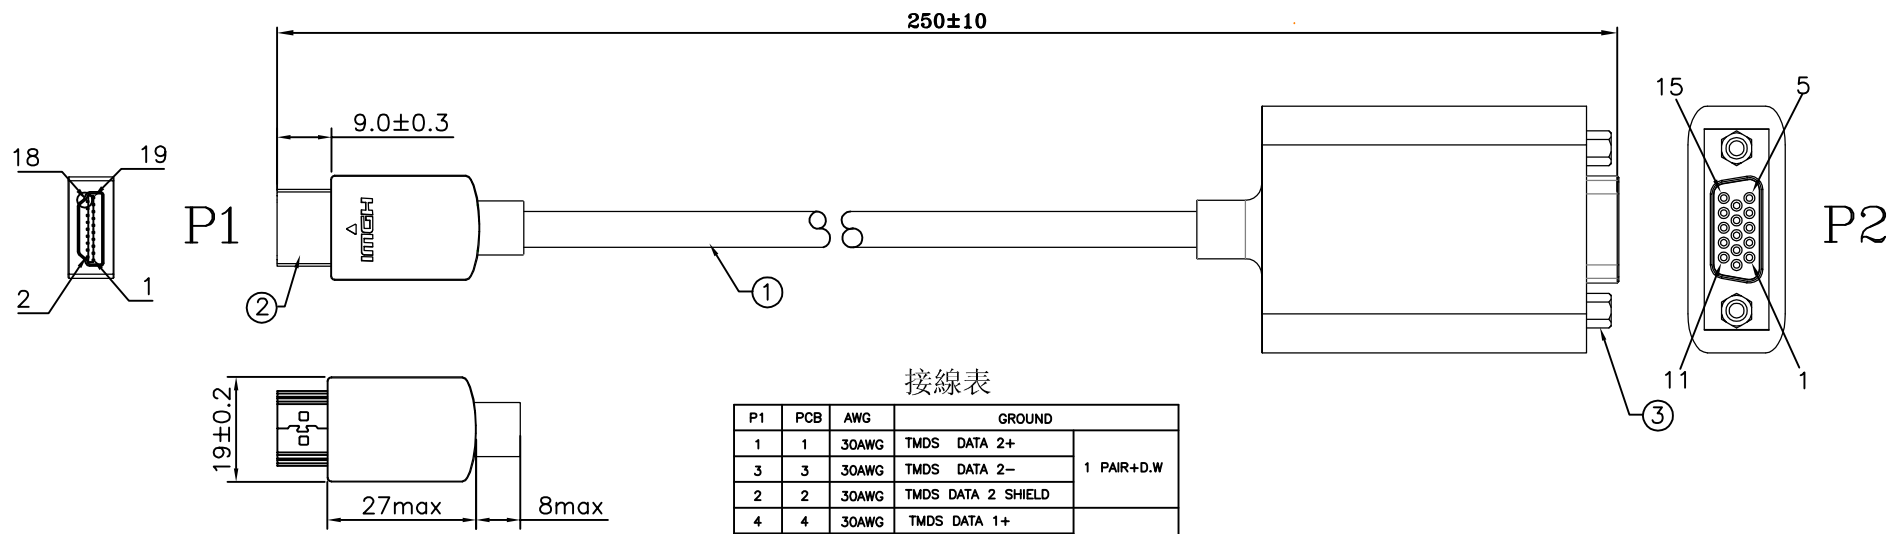

接線表

P1	PCB	AWG	GROUND	
1	1	30AWG	TMDS DATA 2+	1 PAIR+D.W
3	3	30AWG	TMDS DATA 2-	
2	2	30AWG	TMDS DATA 2 SHIELD	1 PAIR+D.W
4	4	30AWG	TMDS DATA 1+	
6	6	30AWG	TMDS DATA 1-	1 PAIR+D.W
5	5	30AWG	TMDS DATA 1 SHIELD	
7	7	30AWG	TMDS DATA 0+	1 PAIR+D.W
9	9	30AWG	TMDS DATA 0-	
8	8	30AWG	TMDS DATA 0 SHIELD	1 PAIR+D.W
10	10	30AWG	TMDS CLOCK+	
12	12	30AWG	TMDS CLOCK-	1 PAIR+D.W
11	11	30AWG	TMDS CLOCK SHIELD	
13	13	30AWG	CEC	1 CONDUCTOR
14	14	30AWG	RESERVED	1 CONDUCTOR
15	15	30AWG	SCL	1 PAIR
16	16	30AWG	SDA	
17	17	30AWG	DDC/CEC GROUND	3 CONDUCTOR
18	18	30AWG	POWER +5V	
19	19	30AWG	HOT PLUG DETECT	
外殼	外殼		編織	

NOTES:

1. P1 TOOL NUMBER: MLCW-HM-1513.
2. P1 TOOL NUMBER: MLCW-HM-1433&1470
3. P2 MODEL NUMBER: MLCW-db-1547&1548 .
4. CONNECTOR MUST 360° WRAP COPPER-FOIL WELD.

CUST P/N.:

WIESON TECHNOLOGIES CO., LTD WIESON	PART NO.: G9856XXXXX-XXX
--	-----------------------------

③	HDB 15P	HDB 15P FEMALE WITH B-NUTS(8mm), GOLD FLASH, INSULATOR BLACK.	1	TITLE:				
②	HDMI 19P MALE	HDMI 19PIN A TYPE MALE, GOLD PLATED, SHELL:NICKEL PLATED,INSULATION BLACK UL94V-0	1	HDMI 19P M TO VGA/F CABLE				
①	CABLE	[30AWG(7/0.10TINNED COPPER*1PAIR)+DRAIN+AL-FOIL/MYLAR]*4C+30AWG(7/0.10	1	DRAWN BY	MARY(WSC)	DRAWING NO.	G9856xxxx-xxx	
		CHECKED BY			DRAWING SIZE	NONE	A4	
		APPROVED BY			UNIT	mm		
NO.	ITEM	DESCRIPTION	QTY	SORTING NO.	WSC	PAGE	1	OF 1