


RoHS Compliant

REV	DATE	DESCRIPTION	NAME
01	11.06.30		MARY

A  
B  
C  
D  
E

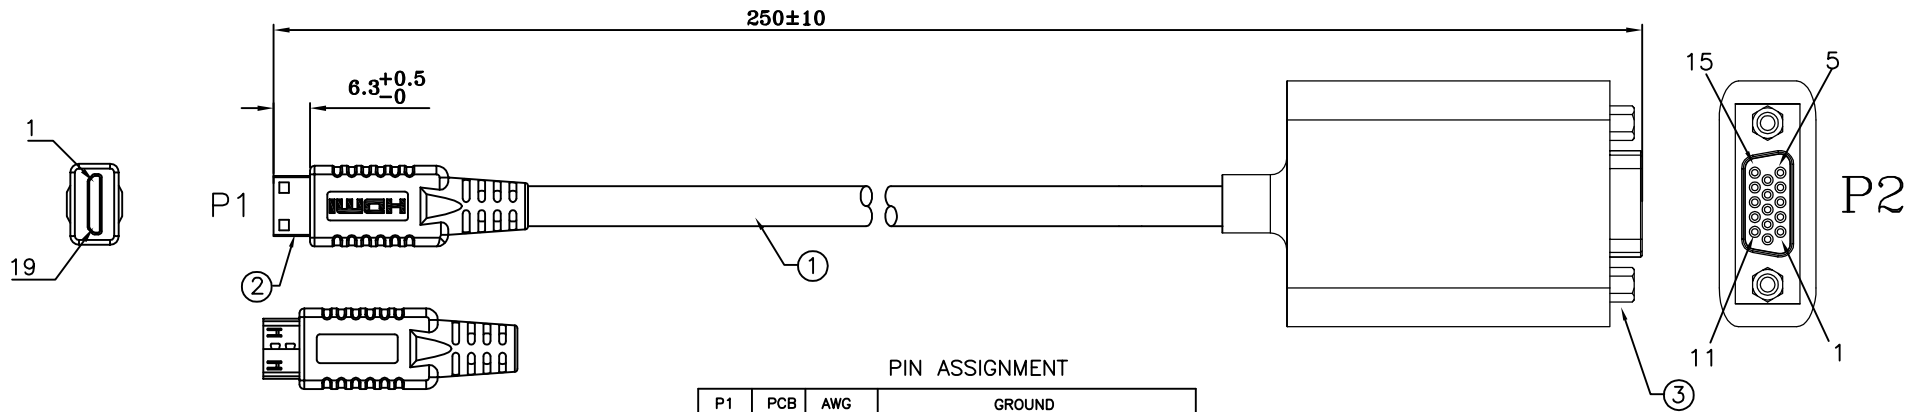

PIN ASSIGNMENT

P1	PCB	AWG	GROUND	
1	2	30AWG	TMDS DATA2 SHIELD	1 PAIR+D.W
2	1	30AWG	TMDS DATA2+	
3	3	30AWG	TMDS DATA2-	
4	5	30AWG	TMDS DATA1 SHIELD	1 PAIR+D.W
5	4	30AWG	TMDS DATA1+	
6	6	30AWG	TMDS DATA1-	
7	8	30AWG	TMDS DATA0 SHIELD	1 PAIR+D.W
8	7	30AWG	TMDS DATA0+	
9	9	30AWG	TMDS DATA0-	
10	11	30AWG	TMDS CLOCK SHIELD	1 PAIR+D.W
11	10	30AWG	TMDS CLOCK+	
12	12	30AWG	TMDS CLOCK-	
13	17	30AWG	DDC/CEC GROUND	1 CONDUCTOR
14	13	30AWG	CEC	1 CONDUCTOR
15	15	30AWG	SCL	1 PAIR
16	16	30AWG	SDA	
17	14	30AWG	RESERVED	
18	18	30AWG	POWER +5V	3 CONDUCTOR
19	19	30AWG	HOT PLUG DETECT	
SHELL	SHELL		BRAID	

NOTES:

1. P1 MOLDEL NUMBER: MCHM19-1M-1166  
MCHM19-3M-1451.
2. P2 MODEL NUMBER: MLCW-db-1547&1548 .
3. P1&P2 MUST METAL CAN 360° SOLDER.

CUST P/N.:

WIESON TECHNOLOGIES CO., LTD	PART NO.: G9856XXXX-XXX
------------------------------	----------------------------

③	HDB 15P	HDB 15P FEMALE WITH B-NUTS(8mm), GOLD FLASH, INSULATOR BLACK.	1	TITLE:	miniHDMI 19P M TO VGA/F CABLE			
②	MINI HDMI19P C TYPE MALE	MINI HDMI19P C TYPE ,INSULATOR:BLACK,CONTACT:GOLD FLASH,SHELL:NICKEL PLATED.	1	DRAWN BY	MARY(WSC)	DRAWING NO.	G9856xxxx-xxx	
①	CABLE	[30AWG(7/0.102TINNED COPPER*1PAIR)+DRAIN+AL-FOIL/MYLAR]*4C+30AWG(7/0.102	1	CHECKED BY		DRAWING SIZE	NONE	A4
		TINNED COPPER)*1PAIR+30AWG(7/0.102 TINNED COPPER)*5C, AL-FOIL/MYLAR+BRAID		APPROVED BY		UNIT	mm	
		(85% ),BLACK(BC01)PVC JACKET,UL20276;HIGH SPEED HDMI CABLE;OD:5.5mm.						
NO.	ITEM	DESCRIPTION	QTY	SORTING NO.	WSC	PAGE	1	OF 1