


RoHS Compliant

REV	DATE	DESCRIPTION	NAME
01	11.06.30		MARY

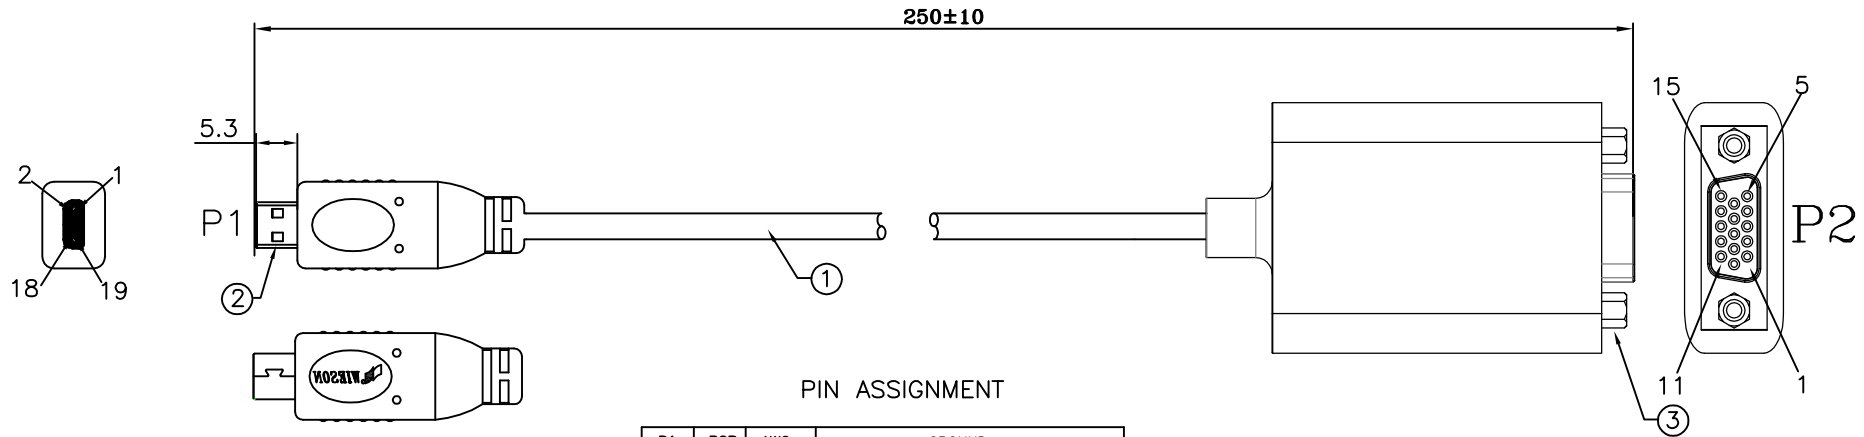

PIN ASSIGNMENT

P1	PCB	AWG	GROUND	
3	1	32AWG	TMDS DATA 2+	1 PAIR+D.W
5	3	32AWG	TMDS DATA 2-	
4	2	32AWG	TMDS DATA 2 SHIELD	
6	4	32AWG	TMDS DATA 1+	1 PAIR+D.W
8	6	32AWG	TMDS DATA 1-	
7	5	32AWG	TMDS DATA 1 SHIELD	
9	7	32AWG	TMDS DATA 0+	1 PAIR+D.W
11	9	32AWG	TMDS DATA 0-	
10	8	32AWG	TMDS DATA 0 SHIELD	
12	10	32AWG	TMDS CLOCK+	1 PAIR+D.W
14	12	32AWG	TMDS CLOCK-	
13	11	32AWG	TMDS CLOCK SHIELD	
15	13	32AWG	CEC	1 CONDUCTOR
2	14	32AWG	RESERVED	1 CONDUCTOR
17	15	32AWG	SCL	1 PAIR
18	16	32AWG	SDA	
16	17	32AWG	DDC/CEC GROUND	3 CONDUCTOR
19	18	32AWG	POWER +5V	
1	19	32AWG	HOT PLUG DETECT	
SHELL	SHELL	SHIELD	BRAID SHIELD	

NOTES:

1. P1 MODEL NUMBER: MCOT19-3M-1439,MCOT19-3M-1440
2. P2 MODEL NUMBER: MLCW-db-1547&1548 .
3. P1&P2 MUST 360° WRAP 35U" COPPER-FOIL WELD.

CUST P/N.:

WIESON TECHNOLOGIES CO., LTD WIESON	PART NO.: G9856XXXX-XXX
---	----------------------------

NO.	ITEM	DESCRIPTION	QTY	TITLE:	DRAWN BY	MARY(WSC)	DRAWING NO.	G9856XXXX-XXX
③	HDB 15P	HDB 15P FEMALE WITH B-NUTS(8mm), GOLD FLASH, INSULATOR BLACK.	1	microHDMI 19P M TO VGA/F CABLE				
②	HDMI D TYPE MALE	MINI HDMI 19P D TYPE MALE,CONTACT: GOLD FLASH,SHELL:NICKEL PLATED.	1					
①	CABLE	[32AWG(7/0.08 TA*1PAIR)+DRAIN+AL-FOIL/MYLAR]*4C+32AWG(7/0.08 TA)*1PAIR+32AWG(7/0.08 TA)*5C, AL-FOIL/MYLAR+BRAID(16*6/0.1 TINNED COPPER), BLACK(BC01)PVC JACKET,UL20276;HIGH SPEED HDMI CABLE;OD:5.0mm	1	DRAWN BY	MARY(WSC)	DRAWING NO.	G9856XXXX-XXX	
				CHECKED BY		DRAWING SIZE	NONE A4	
				APPROVED BY		UNIT	mm	
				SORTING NO.	WSC	PAGE	1 OF 1	